

UTTAR PRADESH

G 723228

*Aravind*

**POWER PURCHASE AGREEMENT  
BETWEEN**

**M/s Rauzagaon Chini Millss  
( A Unit of Balrampur Chini Mills Ltd.)**

**AND**

**Madhyanchal Vidyut Vitran Nigam Limited.**



**THIS AGREEMENT** is made on this day of 06/02/07 (hereinafter called the Effective Date), by and between M/s Rauzagaon Chini Mills ( A Unit of Balrampur Chini Mills Ltd.) registered under the Companies Act., 1956 and having its registered office at FMC Fortuna, 2<sup>nd</sup> Floor, 234/3A, A.J.C. Bose Road, Kolkata - 700020 hereinafter called the "Generating Company/Plant ", which expression shall, unless repugnant to the context or meaning thereof, include its successors and assignees as party of the first part and *Madhyanchal Vidyut Vitran Nigam Ltd.* a Company registered under the Companies Act., 1956 having its Registered Office at *4A Gokhle Marg, Lucknow* hereinafter called *Discom* which expression shall, unless repugnant to the context or meaning thereof, include its successors and assignees as party of the second part.

WHEREAS, the Generating Company is engaged in the business of *Sugar Manufacturing* and other incidental businesses situated at *Rauzagaon, Distt. Barabanki* the State of Uttar Pradesh, more particularly described in Annexure I attached hereto and made a part hereof and

AND WHEREAS, *Discom* is a distribution licensee operating in the State of Uttar Pradesh, and has licence to supply power in ear marked part of the State and whereas the *Discom* in its Board of Directors meeting held on 24.08.05 has authorized U.P. Power Corporation Limited (herein after called *UPPCL*) to execute/Sign the Power Purchase Agreement and

For Balrampur Chini Mills Ltd.

*Aravind*

Director.

*San*  
CE. (P.P.A.)  
U P P C L.  
Shakti Baawan Extn.  
Lucknow.

also authorized U.P. Power Corporation Limited to do the necessary relevant works on behalf of DISCOM. As such all the obligations under this agreement are being undertaken by UPPCL on behalf of DISCOM till further intimation by GOUP/DISCOM.

Whereas, a Power Purchase Agreement dated 15.11.2002 was signed between UPPCL and M/s D.S.M. Sugar Rauzagaon ( A Unit of The Dhampur Sugar Mills Ltd.) for supply of 15 MW power from existing Cogen Plant of 20MW, having power to be evacuated through 132 KV line at 132 KV Chandauli Sub-Station and

Whereas, consequent to the purchase of the aforesaid Sugar Mill by M/s Rauzagaon Chini Mills ( A Unit of Balrampur Chini Mills Ltd.) from M/s DSM Sugar Rauzagaon ( A Unit of The Dhampur Sugar Mills Ltd.) on 28.03.06, UPERC by way of their order dated 1.11.06 have accorded its approval for change in name of "M/s DSM Sugar, Rauzagaon" to " M/s Rauzagaon Chini Millss" in the aforesaid Power Purchase Agreement dated 15.11.02 and

Whereas, the Generating Company (M/s Rauzagaon Chini Millss) have intended to dismantle the existing 20 MW Plant by July, '07', as this plant being very old and have further undertaken to implement the Power Project by installing Plant & Equipment having installed capacity of 25.75 MW situated at Rauzagaon Distt. Barabanki (herein after referred to as the Plant) its production facility and complete erection, installation and Commissioning of the said capacity and make it operational by Aug.'07. and,

WHEREAS, the Generating Company therefore desires to sell **surplus power** generated in the Generating Plant's facility *16 MW power during season and 23 MW power during off season* and DISCOM agrees to purchase surplus electricity from such plant under the terms and conditions set forth herein and , the power purchase agreement signed on 15.11.02 will become non-existent after Commissioning of new plant as mentioned above

WHEREAS the parties to this Agreement agree for prior consultation with the State Transmission Utility for the purpose of implementation of this agreement and seek its approval for permitting, inter alia, interconnection to the generating plant with the Chandauli Distt. Barabanki grid substation owned by STU and

Whereas, the Generating Company declares the load of 3MW power for its such plant and Discom agrees to supply power as per requirement to such plant at retail tariff as per Regulations specified by the Commission and

WHEREAS the parties to the agreement bind themselves for compliance of all relevant provisions specified by the U.P. Electricity Regulatory Commission in different regulations regulating the functioning of State Transmission Utility, other transmission licensee and State Load Despatch Centre.


Now, therefore, in consideration of premises and mutual agreements, covenants and conditions set forth herein, it is hereby agreed by and between the parties as follows: -

#### 1. Definitions

Other than those defined below, the words/expressions used in this agreement, unless repugnant to the context, shall have the meaning assigned to them in the Electricity Act, 2003, UP Electricity Reforms Act, 1999 and U.P. Electricity Grid Code as amended from

For Balrampur Chini Mills Ltd

  
Director,

  
CE (PPA)  
U P P C L.  
Shakti Bhawan Extn  
Lucknow.

time to time, UPERC (Terms and Conditions for Supply of Power and Fixation of Tariff for Sale of Power to Distribution Licensee by Captive Generating Plants, Co-generation, Renewable Sources of Energy and Other Non-Conventional Sources of Energy based Plants) Regulations, 2005 as amended from time to time, and the rules framed there under. The words/expressions listed below shall have the meanings respectively assigned hereunder.

1.1 'Bill Meter' means ABT compatible Import and Export Meter on the basis of which energy bills shall be raised by the Generating Plant/Discom.

1.2 'Check Meter' means ABT compatible Import and Export Meter for performing a check on the accuracy of the Bill Meter.

1.3 'Date of Commissioning' means the date on which supply of Energy is commercially commenced by the Generating Plant to Discom and includes COD.

1.4 'Export Meter' means Bill Meter installed at the grid substation Chandauli of STU for measurement of Active Energy, Maximum demand and Power factor for Energy exported to the Generating Plant from STU 's Grid Sub-Station Chandauli

1.5 'Energy Account Month' means period from date of meter reading in previous month to date of meter reading in following month and such period should not exceed 35 days.

1.6 'Sub Station' means sub-station Chandauli of 33 KV or higher voltage owned, maintained and operated by Discom or UP Power Corporation Limited .

1.7 'Import Meter' means Bill Meter installed at the grid substation of STU for Measurement of Active Energy, Maximum demand and Power factor of Energy Imported to Discom from the Generating Plant.

1.8 'L.C.' means " revolving and self - replenishing Letter of Credit".

1.9 'Bill' means a bill raised, that includes all charges to be paid by Discom with respect to sale of Power by the Generating Plant to Discom.

1.10 'State Transmission Utility (STU)' means Uttar Pradesh Power Corporation Limited being the Government company specified so by the Government of Uttar Pradesh.


1.11 'TOD' means "Time of day", for the purpose of Metering.

1.12 'UPERC' means the U.P. Electricity Regulatory Commission.

1.13 'Wheeling' means the operation whereby the distribution system and associated facilities of a transmission licensee or distribution licensee, as the case may be, are used by another person for the conveyance of electricity on payment of charges to be determined under section 62 of the Electricity Act 2003.

For **Bajrampur Chini Mills Ltd.**

  
Director.

  
CE. (P.P.A.)  
U.P.P.C.L.  
Shakti Bhawan Bada  
Lucknow.

1.14 'CNCE Regulations' means the Uttar Pradesh Electricity Regulatory Commission (Terms and Conditions for Supply of Power and Fixation of Tariff for sale of power from Captive Generating Plants, Co-generation, Renewable Sources of Energy and Other Non-Conventional Sources of Energy based Plants to a Distribution Licensee) Regulations, 2005 as amended from time to time..

## 2. POWER PURCHASE, SALE AND BANKING.

2.1 UPPCL on behalf of DISCOM shall accept and purchase 16 MW power during season and 23 MW power during off season of power made available to Discom/STU 's system from the Generating Plant's bagasse based cogeneration in accordance with the terms and conditions of this Agreement, at the rate specified for such plant in Schedule II of Uttar Pradesh Electricity Regulatory Commission (Terms and Conditions for Supply of Power and Fixation of Tariff for Sale of Power from Captive Generating Plants, Co-generation, Renewable Sources of Energy and Other Non-Conventional Sources of Energy based Plants to a Distribution Licensee) Regulations, 2005 as amended from time to time. and mentioned hereunder:-

### Tariff Year

Year of Commissioning	FY 2006	FY 2007	FY 2008	FY 2009	FY 2010
FY 2006 or any earlier	2.86	2.89	2.93	2.97	3.02
FY 2007		2.98	3.02	3.06	3.10
FY 2008			3.11	3.15	3.20
FY 2009				3.25	3.29
FY 2010					3.38


The above purchase rates are applicable for sale of electricity during crushing season. However, during off season, an incentive of 3 paise per unit would be admissible subject to the following conditions :-

- The plant has achieved the target PLF of above 60% for the respective financial year.
- Units supplied in excess of the target PLF of 60% during the off season period shall be eligible for the incentive.
- The payment of incentive shall be made along with the settlement of the bill for the units supplied in the month of March.
  - The tariff for supply of electricity from the plant, having more than one unit commissioned in different years, shall be based on weighted average of the capacities of the units commissioned in different years.
  - The tariff for supply of electricity between the period of synchronization and the commissioning of the unit shall be equal to the variable cost for bagasse/biomass based co-generation.

The other provisions mentioned in Schedule-II of Regulation in respect of the rate shall also be applicable. Except for Income Tax, all other taxes, duties and other levies imposed by the Central and/or State Government or other local authorities directly relating to generation

For Balrampur Chini Mills Ltd

  
Director,

  
CE. (P.P.A.)  
U. P. P. C. L.  
Shakti Bhawan Extn  
Lucknow.

shall be d payable by Discom on production of necessary supporting documents by the Generating Plant, while those relating to sale of electricity, shall be borne and payable by Discom.

2.2 The rate applicable for supply of electricity by Discom to the Generating Plant shall be as per the tariff determined by the Commission under appropriate 'Rate Schedule of Tariff' for the consumer category determined on the basis of the total load requirement of the plant and billing done in the manner as specified by the Commission in the Regulations.

2.3 The provisions set out in Annexure-II shall govern the Sale and accounting for power purchased by Discom.

2.4 The generating plant and Discom shall comply with all the regulations issued by UPERC from time to time including but not limited to UP Electricity Grid Code, Open Access Regulations, SLDC Regulations to the extent they are applicable to them.

2.5 The generating company agrees to bank energy to the extent to 3 MU Per Annum of the energy supplied to Discom from the plant during the year and Discom agrees to allow withdrawal of the banked energy during the time specified by the Commission.

2.6. The provisions of Banking and wheeling of electricity shall be as per CNCE Regulations.

### 3 MAINTENANCE REQUIREMENT OF THE GENERATING PLANT

3.1 The Generating Plant's annual maintenance schedule shall normally be from *May to Sept.* The Generating Plant shall inform Discom and the STU regarding the Maintenance schedule in accordance with provisions of the UP Electricity Grid Code as revised by the Commission from time to time.

3.2 Environmental Clearance and compliance of environmental standards shall be the sole responsibility of the generating plant.

### 4. SUPPLY SCHEDULE


The Generating Plant shall furnish to Discom and the State Transmission Utility (STU) or State Load Despatch Centre (SLDC), as the case may be, a month-wise Supply Schedule, schedule of banking and withdrawal of banked energy and other information, as required in the CNCE Regulation and UP Electricity Grid Code as amended from time to time or provisions of any other regulation in that regard or as desired otherwise.

### 5. BILLING PROCEDURE AND PAYMENTS

5.1 Discom shall raise monthly bill for electricity purchased by the Generating Plant as per its normal billing cycle after taking into account energy withdrawn from the banked energy and maximum recorded demand in the manner as specified by the Commission in the

For *Balrampur Chini Mills Ltd.*

  
Director,

  
C.E. (P.P.A.)  
U.P.P.C.L.  
Shakti Bhawan Bldg  
Lucknow.

CNCE Regulations and such bill shall be payable within the time period stipulated in the General Conditions of Tariff.

5.2 The Generating Plant shall raise monthly bill based on the monthly joint meter reading in the Bill Meter at the grid substation Chandauli.

5.3 The Monthly Bill raised by the Generating Plant shall be delivered to UPPCL on behalf of Discom at its designated office of *Nodal Officer* on or before the fifth (5th) working day of the following month hereinafter called the Monthly Bill date.

5.4 UPPCL on behalf of Discom shall make full payment against such Monthly Bills to the Generating Plant within thirty (30) working days of the receipt of the Monthly Bill through irrevocable revolving & self-replenishing letter of credit of a value equal to the billable amount opened with a public sector bank in favour of the Generating Plant or through any other mode. The L.C. opening and maintenance charges shall be borne by the Distribution Licensee. The L.C. shall cover the average monthly billing for units indicated in the supply schedule furnished under para 4 above for the particular calendar quarter. The LC shall be updated by 5<sup>th</sup> working day of the calendar every quarter.

5.5 A rebate of 1.25 percent on the billed amount shall be allowed for payment made through LC within one month of the date of billing and for default in payment beyond one month from the date of billing, a surcharge at the rate of 1.25 percent per month or part thereof shall be levied on the billed amount. Format of the Monthly Bill to be raised by the Generating Plant is given in Annexure III attached hereto and made a part of this agreement. If the payment is made by a mode other than through LC but within a period of one month of presentation of bill by the generating company, a rebate of 1 percent shall be allowed. However, a surcharge at the rate of 1.25 percent per month of part thereof shall be levied on the billed amount in case of default by Discom payment in within 30 days.

5.6 The bills raised by the Generating Plant shall be paid in full subject to the conditions that:-


- i) There is no apparent arithmetical error in the bill(s).
- ii) The bill(s) is/are claimed as per tariff referred to in Para 2 of this agreement.
- iii) They are in accordance with the energy account referred to in Para 14 of this agreement.

5.7 In case of any dispute regarding the bill raised by the Generating Plant, UPPCL on behalf of Discom shall file a written objection with the Generating Plant within fifteen days of receipt of the bill giving full particulars of the disputed item(s), with full details/data and reasons of dispute and amount disputed against each item. The Generating Plant shall resolve the above dispute(s) with UPPCL within 30 days.

5.8 In case, the dispute is not resolved within 30 days as provided in para 5.7 above, and in the event it is decided to proceed with the Arbitration as provided in para 23 of this agreement, then UPPCL shall pay 100% of the disputed amount forthwith and refer the dispute for arbitration as provided in this agreement. The amount of excess / shortfall with respect to the said disputed amount on final award of arbitration shall be paid / adjusted; but

For Bahampur Chini Mills Ltd

  
Director,

  
CE. (P.P.A.)  
U.P.P.C.L.  
Shakti Bhawan Extn  
Lucknow.

in case of excess, the adjustment shall be made with interest at rate 1.25% per month from the date on which the amount in dispute was refundable by the generating company to UPPCL.

## 6. PARALLEL OPERATIONS

Grid substation 132 KV Chandauli owned by STU shall allow the Generating Plant to interconnect its facility and operate in parallel with STU system, subject to the provisions of this Agreement, Electricity Act, 2003 and the UP Electricity Grid Code-2000 as amended from time to time.

## 7. GENERATION FACILITIES OWNED AND OPERATED BY THE GENERATING PLANT

7.1 The Generating Company shall own, install, operate, and maintain the generating plant equipments and associated transmission line described in Annexure I. The Generating Plant shall follow such operating procedures on its side of the electric interconnection with STUs system, as are consistent with applicable laws, rules and regulations, the terms and conditions of this Agreement, provisions of the UP Electricity Grid Code, and other related guidelines, if any, issued by UPERC, SLDC, DISCOM, STU.

7.2 In the event, any other non-conventional / renewable fuel or fuels are used by the Generating Plant to supplement bagasse, the fuel linkage shall be the responsibility of the Generating Plant. No pass through of cost on account of this shall be permitted.

7.3 All electrical equipments shall be installed in compliance with the requirements of the Director of Electrical Safety, Government of Uttar Pradesh and safety specifications of the Central Electricity Authority (CEA) under section 53 of the Electricity Act, 2003.


7.4 The Generating Plant further agrees to make no material changes or additions to its facility, which may have an adverse effect on system, or amend the single-line diagram, relay list and/or trip scheme given in Annexure I, without prior written consent. Discom agrees that such consent shall not be unreasonably withheld or given without the prior permission of STU.

7.5 Without prejudice to the foregoing, the Generating Plant shall install, operate, and maintain its facility in accordance with accepted prudent utility practices in the electricity industry. The Generating Plant's operation and Maintenance schedules and staffing shall be adequate to meet such standards at all times.

7.6 STU shall follow such operating procedures on its side of the electric interconnection point with the Generating Plant, as required to receive Power from the Generating Plant's facility, without avoidable interruptions or adverse consequences on the Generating Plant, and consistent with applicable laws, rules and regulations, and the terms and conditions of this Agreement.

For Balrampur Chini Mills Ltd.

  
Director.

  
CE (PPA)  
U P P C L.  
Shakti Bhawan Bstn  
Lucknow.

## 8. INTERCONNECTION FACILITIES

8.1 Power from the Generating Plant shall be transmitted at 132 KV through a 132KV line from the Generating plant located at Rauzagaon *Distt. Barabanki*. The power so transmitted shall be interfaced with UPPCL's 132 KV grid substation located at Chandauli by STU .

8.2 The power evacuation arrangement to evacuate power has already be completed and commissioned.

8.3 The Generating Plant shall be responsible for the Maintenance of equipment at the generating end.

8.4 The Maintenance of 132 KV lines and terminal equipment at UPPCL Sub-Station shall be done by UPPCL. The Generating Company shall be liable to pay Annual Maintenance charge @ 1.5% of the total cost incurred on Power Evacuation system inclusive of line to UPPCL for the first year. The Maintenance charges for subsequent years shall increase in the same proportion as the increase in the whole sale price index published by the authorized Agency of Govt. of India subject to the proviso that the increase shall not exceed 5% in an any year . The amount for Maintenance charges would be adjusted from the power purchase billed amount for the first month of financial year. The Maintenance of terminal equipments at Sub-Station end will be done by UPPCL and its cost will be pass through by the Commission, while determining the wheeling and Transmission charges.

8.5 Any work to be done by the Generating Plant shall be taken up only with a specific approval and on the basis of approved drawings and specifications from UPPCL on behalf of DISCOM and in compliance with the safety requirements as per the UP Electricity Grid Code. On the completion of work, final approval shall be obtained from STU before charging the line. The Generating Plant would obtain all statutory clearances/approvals required for this purpose.

8.6 The Generating Plant shall consult STU on the scheme of protection of the interconnecting line/s and the facilities at both ends, and accordingly provide the equipment at both ends. The protection system, installed by the Generating Plant, shall be checked by STU .

8.7 Without limiting the foregoing, the Generating Plant and STU shall, operate and maintain the interconnection and parallel operation facility in accordance with accepted good engineering practices in the electricity industry and the UP Electricity Grid Code as amended from time to time and directions of Director Electrical Safety (GOUP) and safety requirements as specified by the Authority under section 53 of the Act,2003.


8.8 The interconnection facilities, to be provided by the Generating Plant are set forth in Annexure IV attached hereto and made a part hereof.

## 9. PROTECTIVE EQUIPMENT & INTERLOCKING

9.1 The interconnection facilities shall include necessary protective equipment and interlocking devices, which shall be so coordinated that any malfunctioning or abnormality in

For *Balrampur Chini Mills Ltd*

  
Director.

  
CE. (P.P.A.)  
U P P C L.  
Shakti Binwan Extn  
Lucknow.



the generators or in the bus of the Generating Plant shall not adversely reflect on or affect STU grid system. In event of any malfunctioning or abnormality, the system shall be designed to ensure that the Generating Plant's breaker trips first to protect the equipment. Prior to adopting it the Generating Plant shall obtain approval of STU for the protection logic of the generator system and the synchronisation scheme.

9.2 The Generating Plant shall install necessary equipment to eliminate feeding of reverse power from the Grid to the Generating Plant's system in absence of any agreement for purchase of power with DISCOM.

## **10. TECHNICAL ASSISTANCE BY DISCOM & GENERATING PLANTS RESPONSIBILITY**

10.1 On request, DISCOM., in consultation with STU, shall provide reasonable technical assistance to the Generating Plant in preparing the design and specifications of the required facilities and for laying down the standard operating and maintenance procedures. The Generating Plant, however, shall be responsible for procurement, installation, testing, maintenance and operation of the electrical system installed in the Generating Plant's premises.

10.2 Notwithstanding the above, DISCOM. shall not be responsible for any damage caused to the electrical system/generating set of the Generating Plant, on account of errors or defects in the design, procurement, installation, testing, maintenance and operation of the system.

## **11. ARRANGEMENTS AT THE POINT OF SUPPLY**

The Generating Plant shall make all arrangements for paralleling the set/s with STU grid in consultation with and to the satisfaction of DISCOM and/or STU, subject to the approval of the Director of Electrical Safety, Government of Uttar Pradesh and safety specifications of the Central Electricity Authority (CEA) under Section 53 of the Electricity Act, 2003.

## **12. SYNCHRONISATION**


12.1 The Generating Plant shall synchronise its power generating set in consultation with the Executive Engineer, Electricity Transmission Division, UPPCL In-charge of the Chandauli 132 KV sub-station of STU and as per provisions of the UP Electricity Grid Code as amended from time to time. The Generating Plant shall give seven (7) days prior intimation of the synchronisation programme to the Nodal Officer:

- (i) when commissioning the plant for the first-time,
- (ii) when commissioning after completion of the annual Maintenance programme.

12.2 STU shall not be responsible for the damage, if any, caused to the plant and equipment of the Generating Plant due to failure of the synchronising or the protective system provided by the Generating Plant.

For *Balrampur Chini Mills Ltd.*

  
Director.

  
CE (P.P.A.)  
U.P.P.C.L.  
Shakti Bina Bdn  
Lucknow

### 13. LIASON WITH & ASSISTANCE FROM DISCOM.

The Generating Plant shall closely liaise with the Nodal Officer of DISCOM. and the STU and shall inform the date of commencement of delivery of power to the designated officials of DISCOM. and STU one month in advance and also arrange for testing and commissioning of the protection system at least 15 days in advance. If requested by the Generating Plant, DISCOM., in consultation with STU as the case may be, shall extend assistance for testing, subject to the condition that the Generating Plant shall pay the charges for such assistance to DISCOM/STU, if so indicated by the concerned Testing Division of DISCOM/STU. This charge shall be reasonable and be based on the man-hours devoted by staff and their usual levels of remuneration, and equipment used.

### 14. METERING

14.1 The Generating Plant shall supply, two identical sets of ABT compliant meters, with the facility for downloading data to measure the quantity and time details of the Power exported from and imported by the Generating Plant, conforming to the specifications approved by STU, along with all necessary associated equipments. These meters shall be installed and maintained by STU . These meters shall be installed at the grid substation of STU at the interconnection point. One set of export/import meters shall be termed as Bill Meter and other set will serve as the Check Meter. The complete metering system consisting of meters, Current Transformers & Potential Transformers shall conform to the 0.2 accuracy class, individually and collectively, and shall comply with the technical standards, accuracy and calibration requirements of the Indian Electricity Rules and the specifications of the Bureau of Indian Standard and the guidelines of CEA for installation of meters .

14.2 The joint meter readings shall be recorded in the format given in Annexure V & VI.

14.3 The Meter/Metering system shall be properly sealed and made pilfer proof, to the satisfaction of both parties.


14.4 DISCOM (in consultation with STU if the generating plant is connected to the substation of STU ) shall, test all the metering equipment for accuracy, in the presence of a representative of the Generating Plant, if the Generating Plant so elects, at least once every year while the agreement is in force. Either party may, however, elect to get the meters tested at any time they so desire, at their own cost, in the presence of the other party.

14.5 DISCOM/STU 's designated representative and the representative of the Generating Plant shall jointly certify the meter test results. After every testing all metering equipment and the Metering system shall be securely sealed jointly by the representatives of DISCOM and the Generating Plant.

14.6 The reading and testing of meters and associated equipment shall be in accordance with accepted good engineering practices in the electricity industry.

For Balrampur Chini Mills Ltd.

  
Director.

  
CE (PPA)  
U.P.P.C.L.  
Shakti Bhanu Bhatnagar  
Lucknow

14.7 Calibration, inspection and testing of meters and the associated equipment shall be the responsibility of DISCOM, who shall bear the related costs.

14.8 Meter readings shall be taken jointly by parties as indicated below:-

(i) DISCOM side –Executive Engineer, Electricity Transmission Division & Executive Engineer, Electricity Test & Commissioning Division jointly with the proviso that of the two may depute one of their Assistant Engineer if he is unable to be present due to an emergent situation.

(ii) Generating Plant side - Authorised representative of the Generating Plant.

In the event that UPPCL discontinue to remain in force for execution of this agreement on behalf of DISCOM, the above functionary of UPPCL will be replaced by concerned Executive Engineer (Distribution/Test) of DISCOM.

14.9 The reading of the Bill Meter shall form the basis for the energy account, provided that the magnitude (i.e. absolute value) of the difference between the Check and Bill Meter reading is within one percent of the Bill Meter reading.

14.10 If in any month the readings of the Bill Meter and Check Meter are found to be doubtful or beyond the permissible 1% deviation indicated above, both sets of meters shall be checked and calibrated in the presence of authorized representatives of both the parties. Corrections shall be made, if required, on the basis of the error detected during this process, in the Monthly Bill for the period between the previous meter readings and the date and time from which accurate readings become available through replacement or re-calibration. These corrections shall be full and final for the Bill of that month.


14.11 During the period of checking and calibration of both meters simultaneously another export and import meter duly calibrated would be installed by DISCOM (in consultation with STU if the plant is connected to the s/s of STU. For this purpose, one spare set of meters would be required to be available with the generating plant at all times.

14.12 If the Bill Meter is found to be defective, and the Check meter is found to be accurate then the reading from the latter shall be used for billing purpose and the Bill meters would be re-calibrated and re-installed or replaced by duly tested and calibrated meters, as necessary. Where error in the Check Meter is indicated beyond permissible limit but there is no error in the Bill Meter, monthly energy account would be prepared on the basis of the Bill Meter reading and the Check Meter shall be immediately re-calibrated and re-installed or replaced as necessary. If both meters are found to be defective, then the Bill will be revised on the basis of the in-accuracy discovered in the testing. The M.R.I. output from the meters shall be considered an authentic document for verification.

14.13 Metering at generating terminal of each unit of the generating plant shall be ensured as per the guidelines of the Central Electricity Authority.

For Balrampur Chini Mills Ltd.

  
Director.

  
CE (PPA)  
U P P C L.  
Shri Bhanu Extn  
Lucknow.

## 15. ACCEPTANCE AND APPROVAL OF DISCOM

DISCOM 's acceptance or approval for equipment, additions or changes to equipment, and their operational setting etc., would be required. Such acceptance/approval shall not be unreasonably withheld and shall be based on DISCOM 's existing policies and practices after the clearance of STU is obtained.

## 16. COMMISSIONING OF GENERATION FACILITIES

The Generating Plant shall commission the generation facility and synchronize it with STU system grid by *end Aug. 07*'.

## 17. CONTINUITY OF SERVICE

17.1 The supply of electricity by the Generating Plant shall be governed by instructions from the state load dispatch centre, as per the provisions of the UP Electricity Grid Code as amended from time to time. However, DISCOM /STU may require the Generating Plant to temporarily curtail or interrupt deliveries of power only when necessary in the following circumstances: -

- a. Repair and/or Replacement and/or Removal of STU equipment or any part of its system that is associated with the Generating Plant's facility; and/or
- b. Endangerment of Safety: If STU determines that the continued operation of the facility may endanger the safety of STU personnel or integrity of electric system, or have an adverse effect on the provision of electricity to STU other consumers/customers; and/or
- c. Force Majeure Conditions as defined in Para 26 below

**Note:** Any necessary inspection, investigation or maintenance of STU equipment or any part of its system that is associated with the Generating Plant's facility shall be planned by STU to coincide with the scheduled outage of the Generating Plant's generation system;


17.2 Before disconnecting the Generating Plant from system STU shall, except in the case of an emergent situation, give advance intimation to the Generating Plant through telephone/wireless or through other means of communication along with reasons for disconnection, and the likely period of the disconnection. However, subsequent to disconnection, STU shall immediately notify the Generating Plant by telephone and confirm in writing the reasons for, and the likely period of, disconnection. During the period so notified STU shall not be obligated to accept or pay for any power from the Generating Plant.

17.3 In any such event as described above, STU shall take all reasonable steps to minimize the frequency and duration of such interruptions, curtailments, or reductions.

17.4 STU shall avoid scheduling any event described in 17.1 above, to the extent reasonably practical, during the Generating Plant's operations. Where the scheduling of such an event during the Generating Plant's operations cannot be avoided, STU shall

For Bajrampur Chini Mills Ltd

  
Director,

  
CE (PPA)  
U P P C L.  
Shakti Bhowmik  
Lucknow

provide the Generating Plant with fifteen days advance notice in writing to enable the Generating Plant to cease delivery of Power to STU at the scheduled time.

17.5 In order to allow the Generating Plant's facility to remain on-line and to minimize interruptions to Generating Plant operations, the Generating Plant may provide automatic equipment that will isolate the Generating Plant's facility from STU system during major system disturbances.

## 18. DAILY/MONTHLY/ANNUAL REPORT

The Generating Plant shall submit daily/monthly/annual and other reports on the format, and as per the procedure, specified in the UP Electricity Grid Code as amended from time to time and under the CNCE Regulations or as desired by the STU and DISCOM.

## 19. CLEARANCES, PERMITS AND LICENCES

The Generating Plant shall obtain, at its own expense, all authorizations, permits, and licences required for the construction, installation and operation of the Generating Plant's facilities and any interconnection facilities, including but not limited to, rights-of-way or easements. DISCOM. shall provide reasonable assistance, including permissions, approvals and clearances from STU, to the Generating Plant if so requested by the Generating Plant.

## 20. DURATION

20.1 Unless terminated by default, this agreement shall be valid till the expiry of 20 years from the date of commissioning of the plant.

20.2 The agreement may be renewed or extended for such period as may be mutually agreed between the Generating Company and DISCOM. on expiry of initial term of 20 years.


## 21. EVENTS OF DEFAULT AND TERMINATION

21.1 The occurrence of any of the following events at any time during the term of this agreement shall constitute a default by the Generating Plant:

- (a) Failure on the part of the Generating Plant to use reasonable diligence in operating, maintaining, or repairing the Generating Plant's facility, such that the safety of persons and property, DISCOM./STU equipment, or DISCOM./STU service to others is adversely affected; or
- (b) Failure or refusal by the Generating Plant to perform its material obligations under this agreement; or
- (c) Abandonment of its interconnection facilities by the Generating Plant or the discontinuance by the Generating Plant of services covered under this agreement, unless such discontinuance is caused by force majeure, or an event of default by DISCOM, or

For Balrampur Chini Mills Ltd.

  
Director,

  
CE (PPA)  
UP PCL  
Shri Bhanu Bata  
Lucknow

(d) Failure by the Generating Plant to abide by all statutory provisions, rules, regulations, directions and conditions for installation, operation, and supply of power and maintenance of co-generation units etc., enforced from time to time by the Union/State Government, UPERC or other empowered authorities, including compliance with the UP Electricity Grid Code-2000, or

(e) Failure by the Generating Plant to pay DISCOM any amount payable and due under this agreement within sixty (60) working days of the demand being raised.

21.2 The occurrence of any of the following at any time during the term of this agreement shall constitute a default by DISCOM: -

(a) Failure to pay to the Generating Plant any amount payable and due under this agreement within sixty (60) working days of the receipt of the bill/monthly purchase bill; or

(b) Failure to use reasonable diligence in operating, maintaining, or repairing DISCOM/STU interconnecting facilities, such that the safety of persons or property in general, or the Generating Plants equipment or personnel are adversely affected; or

(c) Failure or refusal by DISCOM to perform its material obligations under this agreement; or

(d) Abandonment of its interconnection facilities by DISCOM /STU or the discontinuance by DISCOM of services covered under this agreement, unless such discontinuance is caused by force majeure or an event of default by the Generating Plant.

(e) Except for failure to make any payment due, within sixty (60) working days of receipt of the monthly purchase bill, if an event of default by including nonpayment of bills either party extends beyond a period of sixty (60) working days after receipt of written notice of such event of default from the non defaulting party, then the non-defaulting party may, at its option, terminate this agreement by delivering written notice of such termination to the party in default.

(f) Failure by either DISCOM or the Generating Plant to exercise any of its rights under this agreement shall not constitute a waiver of such rights. Neither party shall be deemed to have waived the performance of any obligation by the other party under this agreement, unless such a waiver has specifically been made in writing and approved by the UPERC.

21.3 DISCOM reserves the right to terminate this agreement upon one months notice to the Generating Plant, if the Generating Plant's facility fails to commence production of electric power within three months from the planned commercial operation date shown in Annexure 1.

For Balrampur Chini Mills Ltd

  
Director.

  
CE. (PPA)  
U P P C L.  
Shakti Brewery Estate  
Lucknow

## 22. COMMUNICATION

In order to have effective co-ordination between DISCOM and the Generating Plant, a designated official shall be kept on duty round the clock by the Generating Plant and DISCOM in their respective premises, with information to each other about the name, location, telephone number etc., of the official. Without prejudice to discharge of their rightful duties by others, this duty official shall take necessary action on receiving information about developments from the other party. The Generating Plant shall provide reliable and effective communication through wireless/hotline etc., between the Generating Plant & the interconnecting substation of STU and between the Generating Plant and the SLDC. The Generating Plant shall make provision for an RTU for remote monitoring of voltage, current and other related electrical parameters, as may be required by the STU.

## 23. DISPUTES AND ARBITRATION


In the event of any dispute or difference between the parties concerning performance of this agreement and/or the rights and liabilities of the parties in respect of which a procedure for the resolution is not otherwise provided for in this agreement the following provisions shall apply:

- a) Executive Engineer, Electricity Transmission Division, UPPCL on behalf of DISCOM, and the authorized representative of the Generating Plant would be empowered to indicate explicitly the nature and material particulars of the dispute/dissatisfaction and the relief sought, and serve notice thereof on the other, with copy to the UPPCL's Superintending Engineer of the Circle under whose jurisdiction the Generating Plants plant is located.
- b) On receiving such information, the Superintending Engineer of the Circle in which the Generating Plant is located, shall be required to personally meet the authorized representative of the Generating Plant and Executive Engineer of the concerned Division, at his own office, separately and/or together, within 15 (Fifteen) days of the date of receipt of such notice, and attempt in good faith to resolve the dispute to the mutual satisfaction of the two parties, within the stipulations dictated by the letter and spirit of the agreement.
- c) If the dispute is not resolved by way of a settlement being arrived at and duly signed by each of the above officers within (30) thirty days of the date of receipt of the notice described in clause (a) above, the matter may be referred by either or both the above designated officers of the two parties to the UPPCL's Chief Engineer who has direct supervisory jurisdiction over the Superintending Engineer referred to above, with information to the Chief Executive of the Generating Plant Within 15 days of receipt of such notice, Chief Engineer and the Chief Executive of the Generating Plant would be required to meet at the formers office and endeavour to settle the dispute within a further period of (30) thirty days. i.e. within a total period of 45 (forty Five) days from the initial date of receipt of the notice by the Chief Engineer.

In the event that UPPCL discontinues to remain in force for execution of this agreement on behalf of DISCOM, the above functionary of UPPCL will be replaced by concerned Executive Engineer (Distribution)/Superintending Engineer (Distribution)/Chief Engineer (Distribution) of DISCOM.

For Balrampur Chini Mills Ltd.

  
Director,

  
CE (PPA)  
UPPCL.  
Shri 13/1/13/14  
Lucknow

d) If the said dispute / dissatisfaction remains unresolved, either party can file a petition before UPERC, whose decision will be final and binding on both the parties. UPERC shall be empowered to determine the exact nature and modalities of the procedure to be adopted in resolving the matter.

## 24. INDEMNIFICATION

24.1 The Generating Plant shall indemnify, defend, and render harm free, DISCOM/STU, its members, directors, officers, employees and agents, and their respective heirs, successors, legal representatives and assignees, from and against any and all liabilities, damages, costs, expenses (including attorneys fees), losses, claims, demands, action, causes of action, suits, and proceedings of every kind, including those for damage to property of any person or entity (including the Generating Plant) and/or for injury to or death of any person (including the Generating Plant's employees and agents), which directly or indirectly result from or arise out of or in connection with negligence or willful misconduct of the Generating Plant.

24.2 DISCOM/STU shall indemnify and render the Generating Plant, its directors, officers, employees and agents, and their respective heirs, successors, legal representatives and assignees harmless from and against any and all liabilities, damages, costs, expenses (including outside attorneys fees), losses, claims, demands, actions, causes of action, suits and proceedings of every kind, including those for damage to the property of any person or entity (including DISCOM) and/or injury to or death of any person (including DISCOM's employees and agents), which directly or indirectly result from or arise out of or in connection with negligence or willful misconduct by DISCOM.

## 25 ASSIGNMENT

This Agreement may not be assigned by either DISCOM or the Generating Plant without the consent in writing of the other party, except that either party may assign its rights under this Agreement, or transfer such rights by operation of law, to any corporation with which or into which such party shall merge or consolidate or to which such party shall transfer all or substantially all of its assets; provided that such assignee or transferee shall expressly assume, in writing, delivered to the other party to this Agreement, all the obligations of the assigning or transferring party under this Agreement.

## 26. FORCE MAJEURE

26.1 If any party hereto is wholly or partially prevented from performing any of its obligations under this agreement by reason of or due to lightning, earthquake, riots, fire, floods, invasion, insurrection, rebellion, mutiny, tidal wave, civil unrest, epidemics, explosion, the order of any court, judge or civil authority, change in State or National law, war, any act of God or a public enemy, or any other similar or dissimilar cause reasonably beyond its exclusive control and not attributable to its neglect, then in any such event, such party shall be excused from whatever performance is prevented by such event, to the extent so prevented, and such party shall not be liable for any damage, sanction or loss for not performing such obligations.

For Balrampur Chini Mills Ltd

  
Director,

  
CE. (P.P.A.)  
U.P.P.C.L.  
Shakti Bawan Extn  
Lucknow



26.2 The party invoking this clause shall satisfy the other party of the occurrence of such an event and give written notice explaining the circumstances, within seven days to the other party and take all possible steps to revert to normal conditions at the earliest.

26.3 Any payments that become/have become due under this agreement shall not be withheld, on grounds of force majeure conditions developing.

## 27. AUTHORITY TO EXECUTE

Each respective party represents and warrants as follows: -

(a) Each party has all necessary rights, powers and authority to execute, deliver and perform this agreement.

(b) The execution, delivery and performance of this agreement by each respective party shall not result in a violation of any law or result in a breach of any government authority, or conflict with, or result in a breach of, or cause a default under, any agreement or instrument to which either respective party is a party or by which it is bound.

(c) No consent of any person or entity not a party to this agreement, including any governmental authority, is required for such execution, delivery and performance by each respective party. All necessary consents have been either obtained or shall be obtained in the future as and when they become due.

## 28. LIABILITY AND DEDICATION

28.1 Nothing in this agreement shall create any duty, standard of care, or liability to be discharged by any person not a party to it.

28.2 No undertaking by one party to the other under any provision of this Agreement shall constitute the dedication of that party's system or any portion thereof to the other party or to the public; or affect the status of DISCOM as a public utility or constitute the Generating Plant or the Generating Plant's facility as a public utility.

## 29. NODAL AGENCY OF DISCOM

The Executive Engineer, Electricity Transmission Division- II, UPPCL, Lucknow on behalf of DISCOM shall act as a nodal agency for implementing this Agreement.

In the event that UPPCL discontinue to remain in force for execution of this agreement on behalf of DISCOM, the above functionary of UPPCL will be replaced by concerned Executive Engineer (Distribution) of DISCOM.

## 30. AMENDMENTS

Any waiver, alteration, amendment or modification of this Agreement or any part hereof shall not be valid unless it is in writing, signed by both the parties and approved by UPERC.

For Balrampur Chini Mills Ltd.

  
Director.

  
CE. (P.P.A.)  
U P P C L.  
Sudhakar Prasad  
Lucknow

### 31. BINDING EFFECT

This Agreement shall be binding upon and inure to the benefit of the parties hereto and their respective successors, legal representatives, and permitted assignees.

### 32. NOTICES

Any written notice provided hereunder shall be delivered personally or sent by registered post, acknowledgement due, or by courier for delivery on written receipt, with pre-paid postage or courier charges, to the other party, at the following address:

THE Executive Engineer,  
Electricity Transmission Division-II, UPPCL,  
Lucknow.

#### GENERATING PLANT:

M/s Rauzagaon Chini Mill,  
(Unit – Balrampur Chini Mills Ltd.)  
Rauzagaon Distt. Barabanki (U.P.)

Notice delivered personally shall be deemed to have been given when it is delivered at the office of the Generating Plants or to the office of the Executive Engineer at address set forth above and actually delivered to such person or left with and received by a responsible person in that office. Notice sent by post or courier shall be deemed to have been given on the date of actual delivery as evidenced by the date appearing on the acknowledgement of delivery. Any party to this agreement may change its address for serving a written notice, by giving written notice of such change to the other party.

### 33. EFFECT OF SECTION AND ANNEXURE HEADINGS

The headings or titles of the various sections and annexures hereof are for convenient reference and shall not affect the construction or interpretation of any provision of this Agreement.

### 34. NON-WAIVER


No delay or forbearance by either party in the exercise of any remedy or right will constitute a waiver thereof, and the exercise or partial exercise of a remedy or right shall not preclude further exercise of the same or any other remedy or rights.

### 35. RELATIONSHIP OF THE PARTIES

Nothing in this Agreement shall be deemed to constitute either party hereto as partner, agent or representative of the other party or create any fiduciary relationship between the parties.

For Balrampur Chini Mills Ltd

  
Director,

  
CE. (P.P.A.)  
U P P C L.  
Shanti Bhanu Extn  
Lucknow

### 36. ENTIRE AGREEMENT

This agreement constitutes the entire understanding and agreement between the parties.

### 37. GOVERNING LAW

This agreement shall be governed by and construed in accordance with the laws applicable in the State of Uttar Pradesh

### 38. NO PARTY DEEMED DRAFTER

The parties agree that no party shall be deemed to be the drafter of this Agreement and that in the event this Agreement is ever construed by arbitrators, or by a court of law, no inference shall be drawn against either party on account of this Agreement or any provision hereof being drafted by them. DISCOM and the Generating Plant acknowledge that both parties have contributed substantially and materially to the preparation of this Agreement.

### 39. APPROVALS

Wherever approvals from either Discom or the Generating Plant are required in this Agreement, it is understood that such approvals shall not be unreasonably withheld.

### 40. ANNEXURES

ANNEXURES I to IX WOULD FORM PART OF THIS AGREEMENT.

### 41. STANDARD FOR DECISION MAKING

41.1 All operational decisions or approvals that are to be made at the discretion of either Discom or the Generating Plant, pursuant to the terms of this agreement, including specifications and design criteria etc., shall be made or performed according to good engineering practices prevailing in the electricity industry.


41.2 Professional decisions or activities undertaken by either party for the purpose of constructing, installing, removing, maintaining or operating any facility, which may affect the operations of the other party's facility or facilities, shall be made or performed according to good engineering practices prevailing in the electricity industry.

The provisions of UPERC's Regulation-2005, wherever required, will be applicable under this agreement.

This Agreement is subject to approval by UPERC.

For *Balrampur Chini Mills Ltd.*

  
Director


  
CE. (P.P.A.)  
U.P.P.C.L.  
Shakti Bhawan Extn  
Lucknow


IN WITNESS:

WHEREOF, UPPCL on behalf of DISCOM and the Generating Plant have executed this agreement as of the 6<sup>th</sup> Day of Feb. in the year 2007 .


FOR THE GENERATING PLANT:

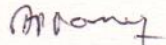
FOR UPPCL:

  
 NAME: (K.N. Ranasaria)  
 DESIGNATION Director  
 ADDRESS: M/s Mankapur Chini Mill  
 (Unit of Balrampur Chini Mills Ltd.)  
 Distt.. Gonda

  
 NAME: (S.N. Dubey)  
 DESIGNATION Chief Engineer(L-1) (PPA)  
 ADDRESS : UPPCL, Shakti Bhawan, Lko

WITNESSED BY:

  
 NAME: BASU DEV BANERJI  
 DESIGNATION: 1/75 Vishwas Khad.  
 ADDRESS: Gauti Nagar,  
Meerut

WITNESSED BY: 

NAME S.P. PANDEY  
 DESIGNATION: EE  
 ADDRESS: PPA

## ANNEXURE- I

THE MILL'S CO-GENERATION FACILITIES

## 1. THE MILL:

NAME: M/s Rauzagaon Chini Mill  
(A Unit of Balrampur Chini Mills Ltd.)

LOCATION: P.O. Rauzagaon  
Distt. Barabanki (U.P.)

CHIEF EXECUTIVE: Mr K.N. Ranasaria, Director

CONTACT PERSON: Shri U.D. Sharma, C.E.  
MAILING ADDRESS: M/s Rauzagaon Chini Mill  
(A Unit of Balrampur Chini Mills Ltd.)  
P.O. Rauzagaon Distt. Barabanki, U.P.

TELEPHONE NUMBER: + 91 33 2287 4749

FAX NUMBER: +91 33 2287 3083

EMERGENCY TELEPHONE NUMBER: -

PERMANENT MAILING ADDRESS: Same as Mailing Address.

2. GENERATING EQUIPMENT:

BOILERS: -

TURBO-GENERATOR SETS: 1x25.75 MW

CO-GENERATION VOLTAGE: 11 KV


SPEED: -

TYPE OF GOVERNOR: Electronic.

TRANSFORMER: -

For Balrampur Chini Mills Ltd.

  
Director,

  
CE (PPA)  
U.P.P.C.L.  
Shakti Bhawan Extn  
Lucknow.

## FIRST SYNCHRONISATION WITH 132 KV LINE

(INITIAL OPERATION DATE): Aug.'07.


COMMERCIAL OPERATION Aug.'07.

### 3.0 STIPULATIONS RELATING TO THE FACILITIES:

- 3.1 For the purpose of this agreement the Mill's facility includes all real estate, fixtures, and property owned, controlled, operated or managed by the Mill in connection with or to facilitate the production, co-generation, transmission, delivery, or furnishing of electricity or required to interconnect and deliver the electric Power to UPPCL's system. A single-line diagram relay list and trip scheme of the Mill's facility, reviewed and accepted by UPPCL at the time the Agreement is signed, shall be attached to this agreement and made part hereof. The single-line diagram, relay list, and trip scheme shall expressly identify the point of electrical interconnection of the Mill's facility to UPPCL's system. Material changes or additions to the Mill's generating and interconnection facilities reflected in the single-line diagram, relay list, and trip scheme shall be approved by UPPCL.
- 3.2 The Mill shall furnish, install, operate and maintain facilities such as breakers, relays, switches, synchronising equipment, monitoring equipment, and control and protective devices as suitable for parallel operation with UPPCL's system and acceptable to UPPCL. Such facilities shall be accessible to authorised UPPCL personnel for inspection, with prior intimation to the Mill
- 3.3 The Mill shall furnish, in accordance with UPPCL's requirements, all conductors, service switches, fuses, meter sockets, meter and instrument transformer housings and mountings, switches, meter buses, meter panels, and similar devices required for the service connection and meter installation at UPPCL's premises. This equipment shall be installed and Commissioned by UPPCL.
- 3.4 UPPCL shall review and approve the design drawings and Bill of Material for the Mill's electrical equipment, required to interconnect with UPPCL's system. The type of electrical equipment, the type of protective relaying equipment and the settings affecting the reliability and safety of operation of UPPCL's and the Mill's interconnected system shall be approved by UPPCL. UPPCL, at its option, may request witnessing operation of the control, synchronising, and protection schemes.
- 3.5 The Mill shall provide a manual disconnect device, which provides a visible

For **Balrampur Chini Mills Ltd.**

  
Director,

  
CE (PPA)  
U. P. P. C. L.  
Shakti Bhawan Extn.  
Lucknow.

break to separate the Mill's facilities from UPPCL's system. Such a disconnect device shall be lockable in the OPEN position and be readily accessible to UPPCL personnel at all times.

4.0 Operating Procedures:

4.1 The Mill shall operate its plant when interconnected with the grid as per the procedure given in the UP Electricity Grid Code 2000. The overall responsibility of operation and implementation of the UP Electricity Grid Code-2000 rests with the State Transmission Utility notified by the State Government.


4.2 The Mill's normal annual Maintenance shall be carried out from May to September.

4.3 The Mill shall notify UPPCL's interconnecting sub station and ALDS prior to synchronising a generator on to or taking a generator off of the system. Such notification should be as far in advance as reasonably possible under the circumstances causing the action.

5.0 Single Line Diagram (Annexure IX) Attached.

For Balrampur Chini Mills Ltd

  
Director


  
CE (PPA)  
U. P. P. C. L.  
Shakti Bhawan Extn  
Lucknow

**Annexure II****2.0 Sale and Accounting for Power**

1. In case the Generating Plant is not a consumer of DISCOM , protective gear at STU substation would be designed to ensure that reverse flow of power from STU's system to the Generating Plant is totally blocked out and the circuit breaker at the Substation gets opened automatically when required. However, notwithstanding this provision, if any export to the Generating Plant takes place, it would be paid for by the Generating Plant in accordance with the terms of of this agreement.
2. On the first day of the Energy Account Month, the Generating Plant shall provide information in writing or Generation Schedule to SLDC and DISCOM .
3. The purchase of electricity by DISCOM shall be subject to the provisions of the Distribution Licence, CNCE Regulations & Directions of UPERC and other statutory authorities, and requirements of the state load dispatch centre.
4. Power accounting and Billing would be done on the basis of the section titled "Metering" in the main agreement (Clause No. 14.0)

For ~~Bajrampur~~ Chini Mills Ltd

  
Director.

  
CE. ( P P A )  
U. P. P. C. L.  
Shakti Bhawan Ecta  
Lucknow



## ANNEXURE III

## SAMPLE MONTHLY PURCHASE BILL

## INVOICE

For the Month of ....., .....

Monthly Purchase Bill No.

Date

Name of Buyer: UPPCL

Name of the Mill:

Address:

Address:

Town:

Town: District:

PIN Code:

PIN Code:

Tel. No.: Fax:

Tel. No.: Fax:

DESCRIPTION	QUANTITY	UNIT PRICE	AMOUNT
1. ENERGY SUPPLIED (KWh)			
2. ENERGY FOR PAYMENT (KWh)			

## OTHER CHARGES

Less:

Add:

SUBTOTAL

TOTAL DUE

For ..... Mill Ltd.


Verified by

Authorised Signator

Executive Engineer,  
Transmission, UPPCL

For Balrampur Chini Mills Ltd

  
Director

  
CE. (P.P.A.)  
U.P.P.C.L.  
Shakti Bhawan Extn  
Lucknow


## ANNEXURE IV

**INTERCONNECTION FACILITIES PROVIDED BY THE MILL**

ITEMS	PROVIDED	NOT PROVIDED
<b>LINE BAY/S</b>		
STRUCTURES		-do-
BUS BARS, CLAMPS AND CONNECTORS		-do-
GROUNDING GRID		-do-
ISOLATORS		-do-
CURRENT TRANSFORMERS		-do-
CIRCUIT BREAKERS		-do-
CONTROL CUBICLES		-do-
CONTROL CABLING		-do-
AC / DC POWER SUPPLY		-do-
COMMUNICATION EQUIPMENT		-do-
SYNCHRONISATION & PROTECTION FACILITIES		
AUTOMATIC VOLTAGE REGULATOR		-do-
AUTO SYNCHRONISATION UNIT		-do-
CHECK SYNCHRONISATION RELAY		-do-
PROTECTION FOR INTERNAL FAULTS:		
DIFFERENTIAL GENERATOR		-do-
DIFFERENTIAL UNIT TRANSFORMER		-do-
RESTRICTED EARTH FAULT		-do-
STATOR EARTH FAULT		-do-
ROTOR EARTH FAULT		-do-
INTER-TURN FAULT		-do-
OVER VOLTAGE		-do-
LOSS OF EXCITATION		-do-
UNDER VOLTAGE		-do-
REVERSE POWER		-do-
LOW FORWARD POWER RELAY		-do-

For Bajrampur Ch... Mills Ltd

  
Director,


  
CE. (P.P.A.)  
U.P.P.C.L.  
Shakti Bhawan Extn.  
Lucknow

**PROTECTION AGAINST GRID FAULTS**

	Provided	Not Provided
MINIMUM IMPEDANCE (DISTANCE PROTECTION RELAY)	-do-	
UNBALANCE (NEGATIVE PHASE SEQUENCE)	-do-	
O/C & E/F (UNIT TRANSFORMER)-LT & HT	-do-	
OVERLOAD ALARM	-do-	
OVERFLUXING RELAY	-----	-do-

## PROTECTION AGAINST GRID DISTURBANCES:

	Provided	Not Provided
UNDER FREQUENCY	-do-	
OVER FREQUENCY	-do-	
POLE SLIP	--	-do-

For **Bairampur Chini Mills Ltd**
  
**Director.**
  
**CE. (P.P.A.)**  
**U.P.P.C.L.**  
**Shakti Bhawan Extn**  
**Lucknow**

**ANNEXURE V**

## BILL METER READINGS OF GENERATING MILL

READING SHOULD BE TAKEN ON FIRST DAY OF EVERY MONTH, AT 12.00 NOON.

NAME OF THE MILL:

PLACE: TALUKA: DISTRICT: STATE:

C.T. RATIO AVAILABLE/CONNECTED:

P.T. RATIO AVAILABLE/CONNECTED:

SCALE FACTOR (IF ANY):

MULTIPLYING FACTOR (MF):

BILLING METER MAKE / NUMBER:

METER READINGS:

EXPORT METER READING IMPORT METER READING

KWH

PREVIOUS READING

CURRENT READING

DIFFERENCE

DIFFERENCE X MULTIPLYING FACTOR

EXECUTIVE ENGINEER EXECUTIVE. ENGINEER AUTHORISED

TRANSMISSION, UPPCL

T&C, UPPCL

REPRESENTATIVE.

MILL


DATE

NOTES:

1. UPPCL shall maintain a daily logbook to record hourly readings of the Bill Meter/ HT Meter.
2. The Mill shall maintain a daily log to record the hourly Co-generation and supply in KWh, along with the schedule given by UPPCL's Dispatcher.
3. If the meter is changed, the reason/s, date, time of meter change and new meter make and number must be recorded by both parties.

For Belrampur Chini Mills Ltd.

  
Director

  
CE (PPA.)  
U. P. C. L.  
Shakti Bhawan Extn.  
Lucknow

**ANNEXURE VI****CHECK METER READINGS OF GENERATING MILL**

READING SHOULD BE TAKEN ON FIRST DAY OF EVERY MONTH, AT 12.00 NOON.

NAME OF THE MILL:

PLACE: TALUKA: DISTRICT: STATE:

C.T. RATIO AVAILABLE/CONNECTED:

P.T. RATIO AVAILABLE/CONNECTED:

SCALE FACTOR (IF ANY):

MULTIPLYING FACTOR (MF):

BILLING METER MAKE / NUMBER:

METER READINGS:

EXPORT METER READING IMPORT METER READING

KWH

PREVIOUS READING

CURRENT READING

DIFFERENCE

DIFFERENCE X MULTIPLYING FACTOR

EXECUTIVE ENGINEER TRANSMISSION, UPPCL EXECUTIVE ENGINEER T&C, UPPCL AUTHORIZED REPRESENTATIVE. MILL


DATE

NOTES:

1. UPPCL shall maintain a daily logbook to record hourly readings of the Check Meter/ HT Meter.
2. The Mill shall maintain a daily log to record the hourly Co-generation and supply in KWh, along with the schedule given by UPPCL's Dispatcher.
3. If the meter is changed, the reason/s, date, time of meter change and new meter make and number must be recorded by both parties.

For Balrampur Chini Mills Ltd.

  
Director.

  
CE. (P.P.A.)  
U.P.P.C.L.  
Shakti Bhawan E. side  
Lucknow

## ANNEXURE VII

## DAILY CO-GENERATION REPORT

Name and Address of Mill:

Date:

Installed Co-generation Capacity:

MW  
Active Power, KWh

Time	Scheduled	Meter Reading	Difference x M.F.
00			
01			
02			
03			
04			
05			
06			
07			
08			
09			
10			
11			
12			
13			
14			
15			
16			
17			
18			
19			
20			
21			
22			
23			
24			

Total (for each column)  
Summary:

Time M.F.	Scheduled	Meter Reading	Difference x
		Active Power, KWh	
		Daily	
0600 - 2200			
2200 - 0600			
Cumulative for Month			
0600 - 2200			
2200 - 0600			


AUTHORISED REPRESENTATIVE OF THE MILL

To:

1. Concerned ALDS, UPPCL
2. Executive Engineer, Transmission, UPPCL

For Balrampur Chini Mills Ltd.

  
 Director.

  
 CE. (P.P.A.)  
 U. P. P. C. L.  
 Shakti Bhawan Extn  
 Lucknow

## Annexure VIII

MONTHLY TRIPPING REPORT  
(CO-GENERATION)Name and Address of the Mill:  
MW

Installed Co-generation Capacity:

Date of First Commissioning (Synchronising):

Date of Commercial Operation:

Date of Synchronising

Progressive Days (Co-generation):

Days

## TRIPPING ON FAULT:

S N	Tripping			RELAY OPERATE D	REASON FOR TRIPPING			SYNCHRONIZATI ON		Total Time Lost		RE MA RK S
	Date	Time			Mech.	Electrical	Other	Date	Time	Hr	Mi n	
		Hr.	Mi n						Hr			

## PLANNED &amp; FORCED OUTAGE:

S N	OUTAGE			REASON FOR TRIPPING			SYNCHRONISI		TOTAL TIME LOST		REMA RKS	
	Date	Time		No. Fuel	Mech.	Electrical	Other	Date	Time	Hr		Min
		Hr	Mi n						Hr			

Progressive Days:

Time Lost:

During

Month

Year

Since First Commissioning

AUTHORISED REPRESENTATIVE OF THE MILL

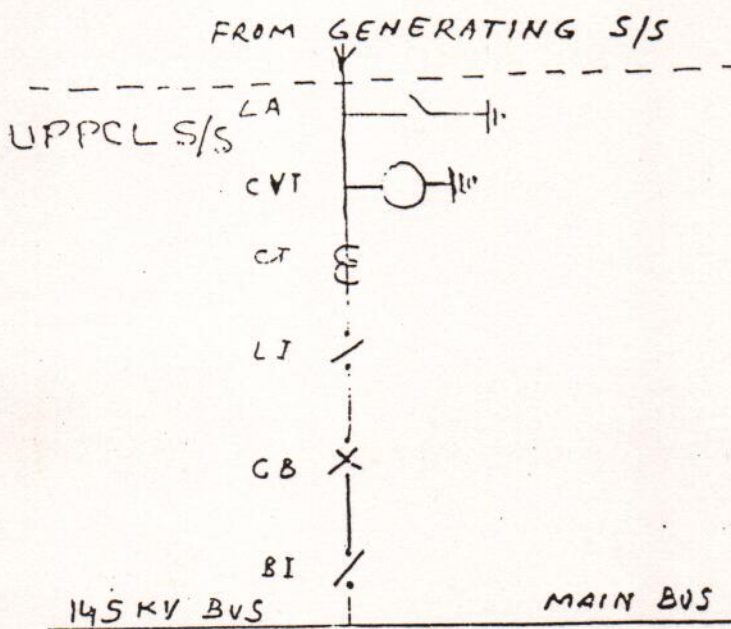
To:

1. Concerned ALDS, UPPCL
2. Executive Engineer, Transmission, UPPCL

for Balrampur Chini Mills Ltd.

  
 Director.

  
 CE. (P.P.A.)  
 U.P.P.C.L.  
 Shakti Bhawan Extn  
 Lucknow



- 1- TENDOM ISOLATOR TO BE USED AS PER SITE CONDITION
- 2- CVT USED SHALL BE OF 0.2 ACCURACY CLASS.
- 3- CT OF PROPER RATING AND ACCURACY CLASS 0.2 SHALL BE USED FOR PROTECTION AND METERING AT UPPCL S/S END. HOWEVER ENERGY ACCOUNTING — IS OUT OF <sup>OUR</sup> SCOPE AND SHALL BE DECIDED BY FIELD UNITS. AS PER SITE CONDITIONS/PPA.

For Balrampur Chini Mills Ltd.

*R. Ramesh*  
Director.

*[Signature]*  
CE. (PPA)  
U. P. C. L.  
Shakti Bhawan Extn  
Lucknow

U P P C L ELECTY. S/S DESIGN CIRCLE, LUCKNOW		
STANDARD SINGLE LINE DIAGRAM OF SUGER MILLS AT UPPCL S/S		
<i>[Signature]</i> DRN/AE	<i>[Signature]</i> DRN/AE	<i>[Signature]</i> S.E.
DRG NO. A-06436/A		



भारतीय गैर न्यायिक

पचास  
रुपये

₹.50

भारत



सत्यमेव जयते

INDIA

FIFTY  
RUPEES

Rs.50

INDIA NON JUDICIAL

उत्तर प्रदेश UTTAR PRADESH

BA 086194



For RAU  
(A Unit of)

AMENDED POWER PURCHASE AGREEMENT

*Rupb*  
THIS AMENDED POWER PURCHASE AGREEMENT is made this 22nd day of July 2015, (hereinafter called the Effective Date), by and between M/s Rauzagaon Chini Mills (A unit of Balrampur Chini Mills Ltd.) registered under the Company's Act 1956 and having its registered office at "FMC Fortuna" 2<sup>nd</sup> Floor, 234/3A, A.J.C. Bose, Kolkata-700020 hereinafter called the "Generating Company", which expression shall, unless repugnant to the context or meaning thereof, include its successors and assignees as party of the first part and Madyanchal Vidyut Vitran Nigam Ltd., a Company registered under the Company's Act, 1956, having its Registered Office at 4-A, Ghokle Marg, Lucknow, U.P. hereinafter called "DISCOM", which expression shall, unless repugnant to the context or meaning thereof, include its successors and assignees as party of the second part

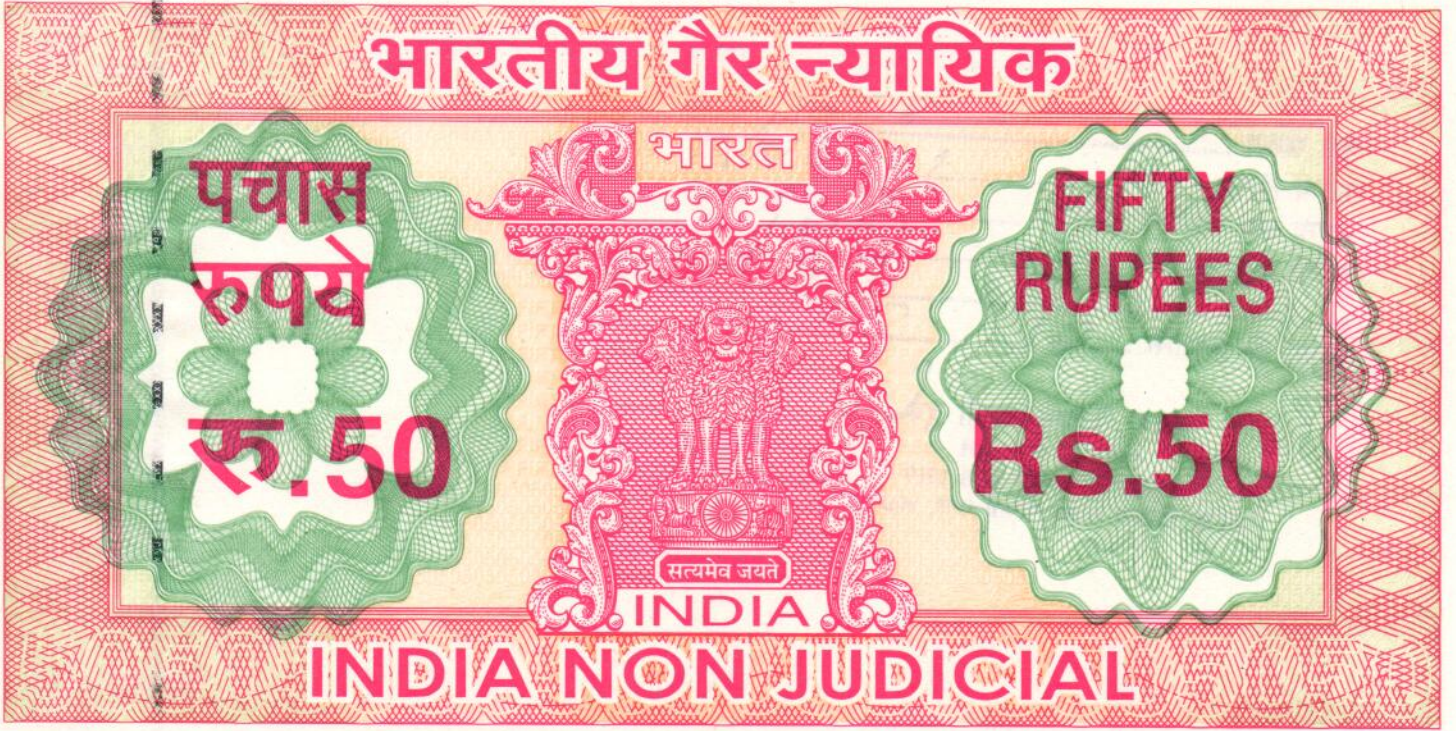
WHEREAS DISCOM is a distribution licensee operating in the State of Uttar Pradesh and has license to supply power in earmarked part of the State .

For RAUZAGAON CHINI MILLS  
(A Unit of Balrampur Chini Mills Ltd.)

*Rupb*  
Authorized Signatory

*Shakti Bhatnagar*

CE. (P.P.A.)  
U. P. P. C. B.  
Shakti Bhatnagar  
Lucknow



उत्तर प्रदेश UTTAR PRADESH

BA 086192

AND WHEREAS:

- A Pursuant to the authorization provided by DISCOM in its Board of Director meeting held on 24/08/05, a Power Purchase Agreement dated 06-02-2007 was signed by UP Power Corporation on behalf of DISCOM with M/s Rauzagaon Chini Mills (now a unit of Balrampur Chini Mills Ltd.) for purchase of 16 MW Power during season and 23 MW power during off season from the co gen plant set up in the premises of generating company and plant is operational since 01-10-2007.
- B The above PPA has been approved by UPERC by its order dated 26-07-2007.
- C The aforesaid PPA provides at Cl. (8.1) that power from the generating plant shall be transmitted through a 132 KV line from the generating plant located at Rauzagaon Distt. Barabanki. The power so transmitted shall be interfaced with UPPCL's 132 KV grid substation located at Chandauli by STU.

For RAUZAGAON CHINI MILLS  
A Unit of Balrampur Chini Mills Ltd.

*Rupz*  
Authorized Signatory

*Rupz*  
CB.P.P.A.)  
U.P.P.C.L.  
Shakti Bhawan Bata  
Lucknow.

- D In January 2009, UPPTCL decided to terminate the line at newly constructed 132 KV of Ramsanehi Ghat and Consequential shifting of injection / metering Point from **132 KV substation Chandauli, Barabanki to 132 KV substation Ramsanehi Ghat Barabanki** the transmission line as per existing PPA dated 06-02-2007 shall be reduced from 56.5 KM to 15.5 Km from generating plant.
- E Accordingly Executive Engineer Electricity Transmission Division-III, Gomtinagar Lucknow has confirmed vide his letter no. 132/ETD-III(L)/Rauzagaon Chini Mills dated 27-05-2015 that on dated 22-09-2009 the above transmission line was made LILO at 132 KV sub Station, Ramsanehi Ghat, Barabanki.
- F The Director (Operation) UPPTCL vide their letter no. 478 /Dir(O)/Rauzagaon dated 17-03-15 informed that connectivity Agreement between UPPTCL and M/s Rauzagaon Chini Mills (now a unit of Balrampur Chini Mills Ltd.) has been executed on 17-03-15 and has formalised connectivity at 132 KV substation Ramsanehi Ghat w.e.f. 22-01-2009.
- G A Petition (1007/15) has been filed by M/s Rauzagaon Chini Mills before hon'ble UPERC for revision of evacuation line in view of modified point of injection because as per existing PPA the AMC for transmission system is being claimed from co-generator. Subsequently hon'ble Commission directed UPPCL to make necessary amendment in the PPA dated 06-02-2007.

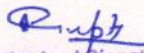
Now therefore, in view of foregoing premises and mutual agreements, covenants and conditions set forth herein, it is hereby agreed by and between the parties as follows:

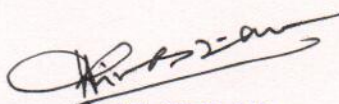
- (1) The Grid substation for power evacuation system would now be 132 KV Ramsanehi Ghat – Barabanki in place of 132 KV Substation Chandauli – Barabanki as mentioned in Cl. 8.1 of PPA executed on 06-02-2007. The related particulars will accordingly be modified.

All other Terms and conditions of PPA dated 06-02-2007 followed by this amendment (collectively called "Agreement") alongwith UPERC order from time to time and new CRE Regulation 2014-19 amended / revised from time to time shall apply.

The above Amendment to the PPA is subject to approval from UPERC.

For RAUZAGAON CHINI MILLS  
(A Unit of Balrampur Chini Mills Ltd.)

  
Authorized Signatory

  
S.B. (P.P.A.)  
U. P. P. C. L.  
Shakti Bhawan Bata.  
Lucknow.

IN WITNESS:

WHEREOF, UPPCL and the Generating Plant have executed this Amended Agreement as of the...22<sup>nd</sup>... Day of...July... in the year 2015.

**FOR THE GENERATING PLANT:**

NAME: Anil Kumar Gupta

DESIGNATION: CGM Corporate Power

ADDRESS: Rauzagaon Chini Mills  
(A unit of Balrampur Chini Mills Ltd.)

UNIT: Barabanki

DISTT. : Barabanki, UP

**FOR UPPCL:**

NAME: V.P. Srivastava

DESIGNATION: Chief Engineer  
(PPA)

ADDRESS: UPPCL,

Shakti Bhawan

Lucknow

**WITNESSED BY:**

NAME: PANKAJ CHATURVEDI

DESIGNATION: Liaison Officer  
B.E.M. Ltd.

ADDRESS: B-1/118, Vishwan Khanda-1  
Gauti Nagar  
Lucknow (U.P.)

**WITNESSED BY:**

NAME:

DESIGNATION:

ADDRESS: UPPCL

S.K.SINHA  
SE (PPA)

For RAUZAGAON CHINI MILLS  
(A Unit of Balrampur Chini Mills Ltd.)

Anil Kumar Gupta  
Authorized Signatory